


METER POLE SERVICE - 3 PHASE, 4 WIRE


120/208, 120/240 OR 240/480 VOLTS - SELF CONTAINED

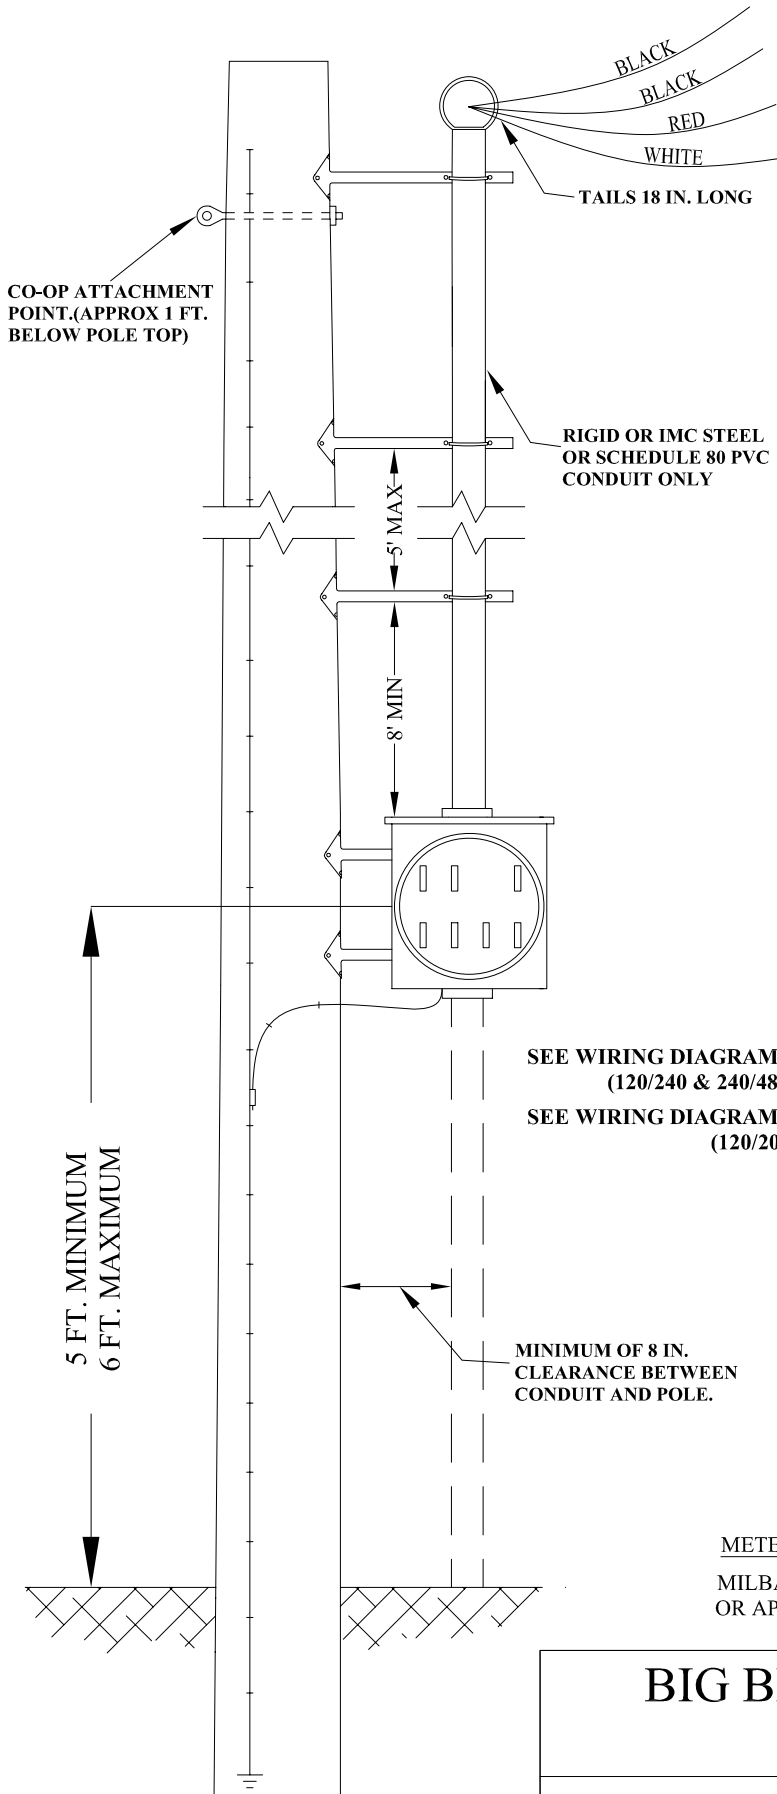

NOTES:

1. POLE, SERVICE TO POLE, METER, AND GROUND WIRE FURNISHED BY B.B.E.C.
2. ALL CONDUITS AND METERING TO BE MOUNTED ON STAND-OFF BRACKETS A MINIMUM OF 8 IN. FROM POLE.
3. CONDUIT LENGTH AS REQUIRED TO PLACE WEATHERHEAD BETWEEN CO-OP ATTACHMENT POINT AND POLE TOP. TYPICAL LENGTHS:
14 FT. FOR 25 FT. POLE
18.5 FT. FOR 30 FT. POLE
23 FT. FOR 35 FT. POLE
4. CONDUIT SHALL BE RIGID OR IMC STEEL OR SCHEDULE 80 PVC ONLY.
5. DEPENDENT ON YOUR SERVICE INSTALLATION, A MAIN BREAKER MAY BE REQUIRED. CONTACT AN ELECTRICIAN OR STATE L & I PRIOR TO INSTALLING YOUR METERING EQUIPMENT.

WIRING DIAGRAM

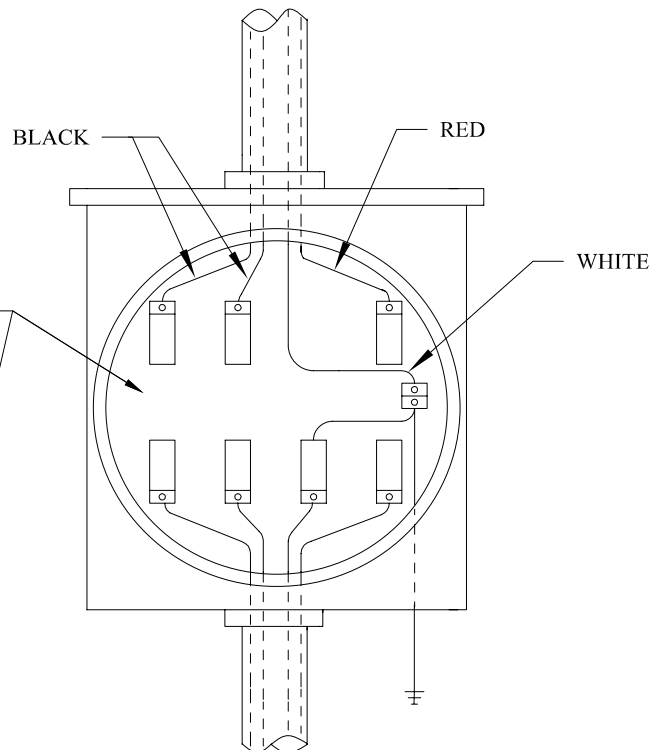

BIG BEND ELECTRIC COOP, INC.
RITZVILLE, WA

Drawn By: J.R.L.

Date: 3/24/09

Approved By: C. A. C.

Date: 4/27/09

DIAGRAM E